


BUILDING ENVELOPE

SHEIKH SAIED MARSHALLING YARD

METAL, STEEL & ALUMINUM AND SPECIAL CONSTRUCTION

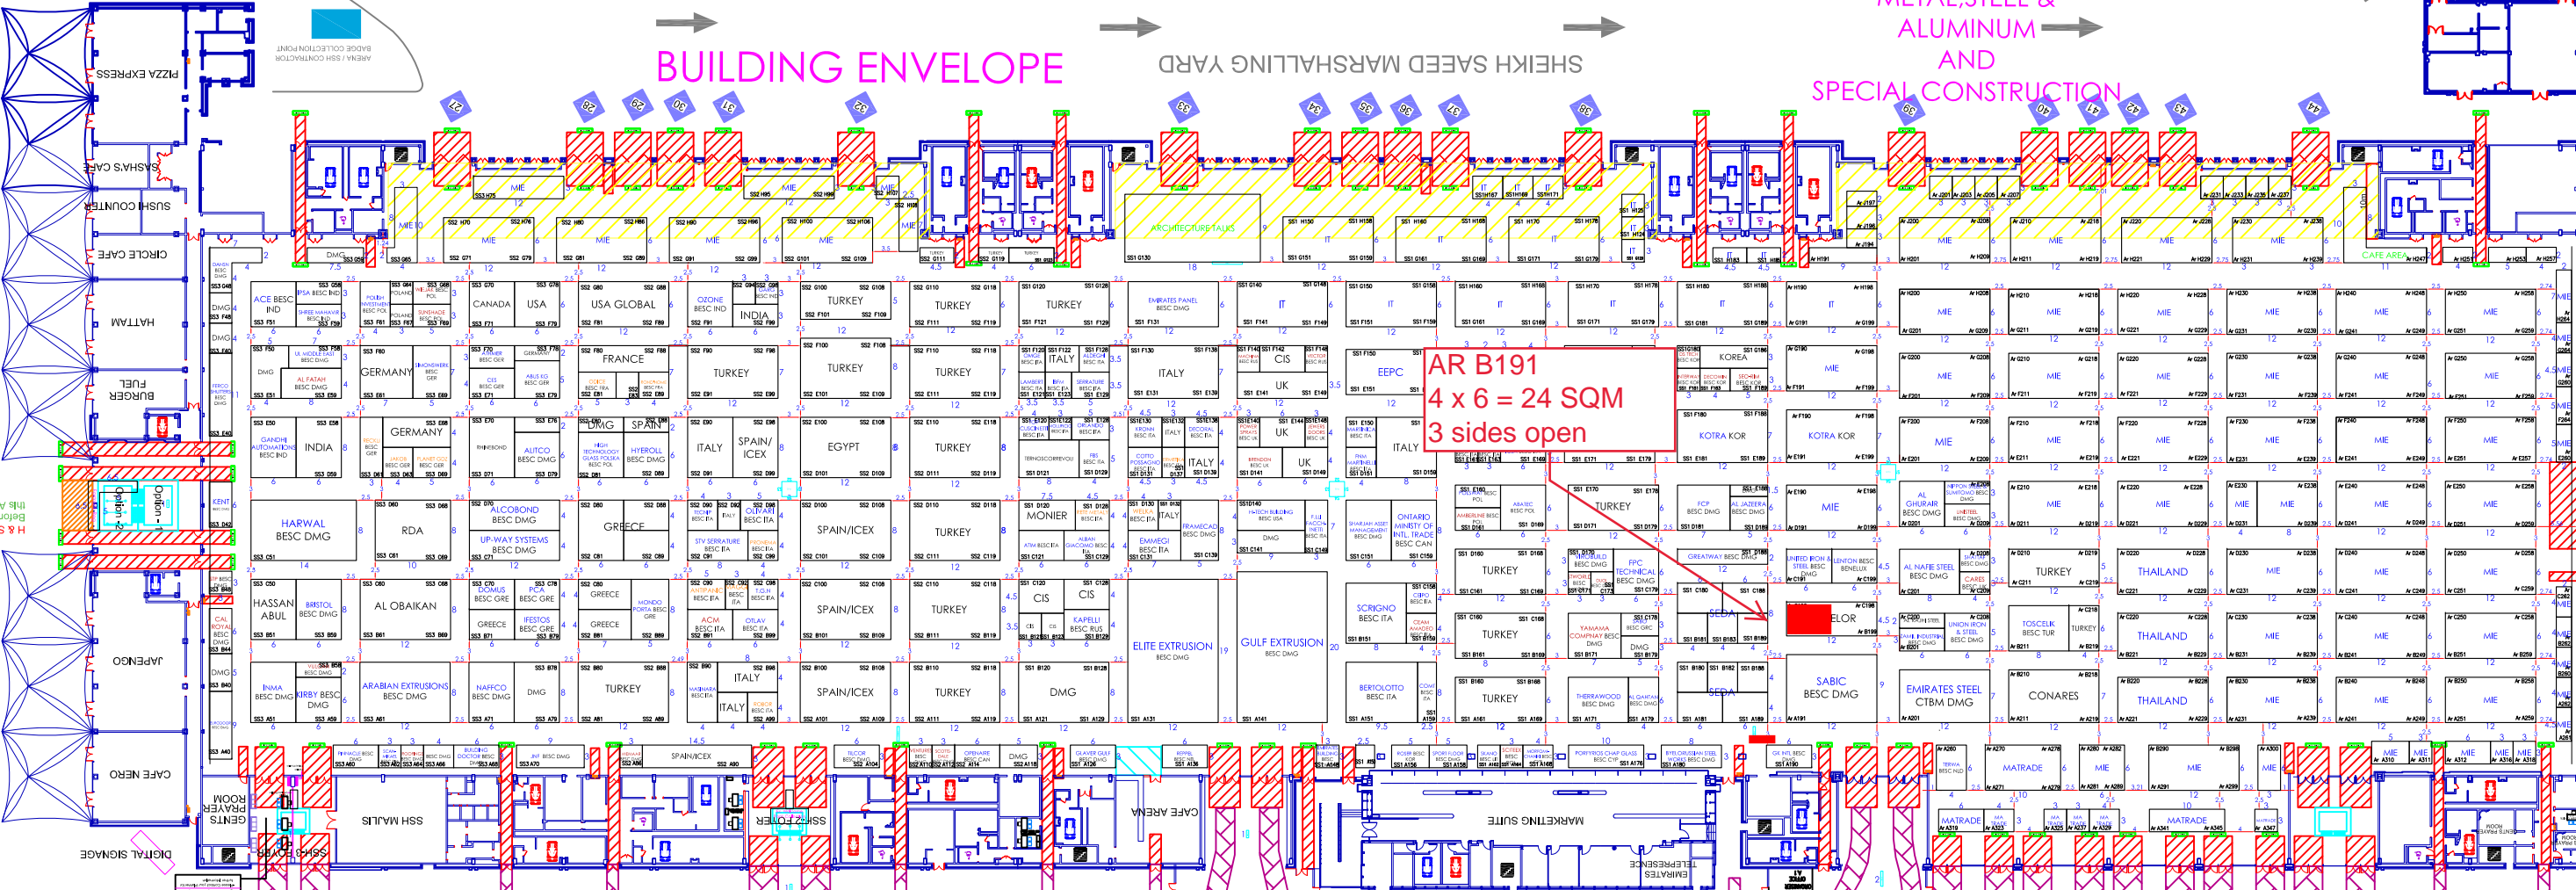

AR B191  
4 x 6 = 24 SQM  
3 sides open

H & S Approval